

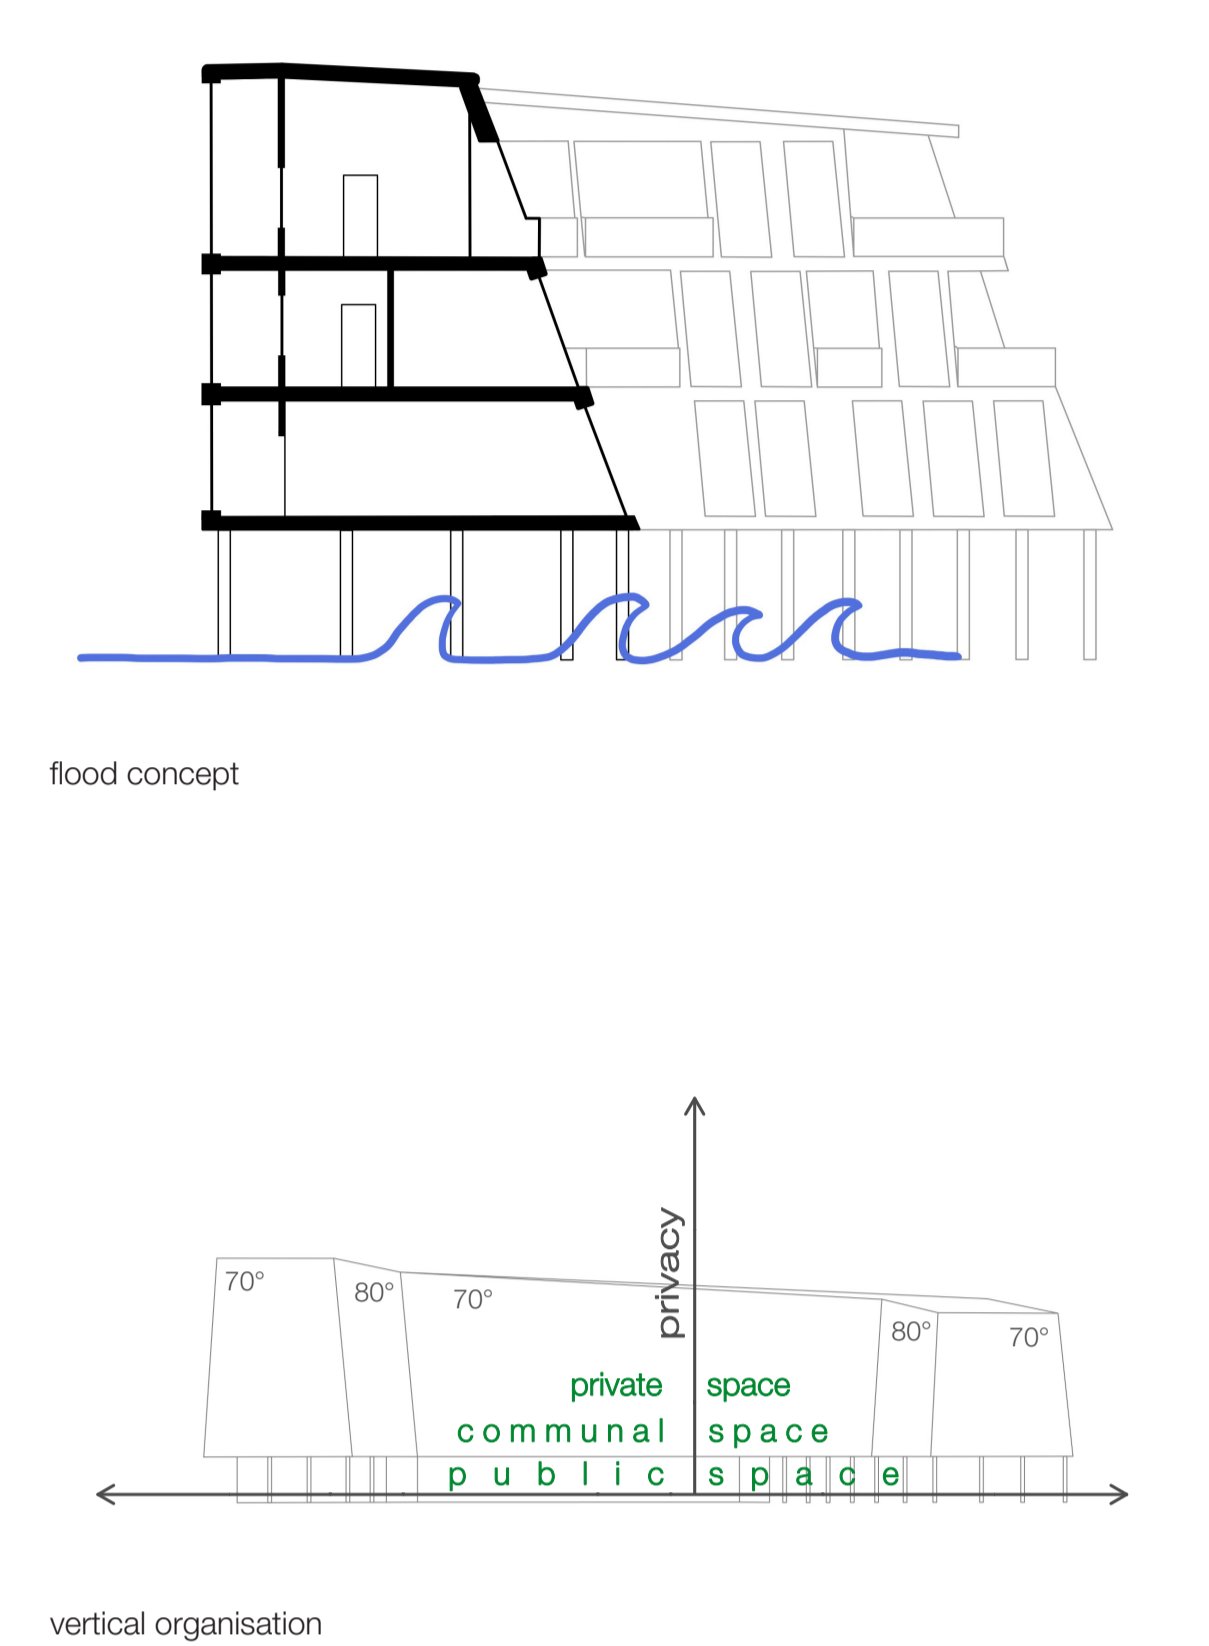
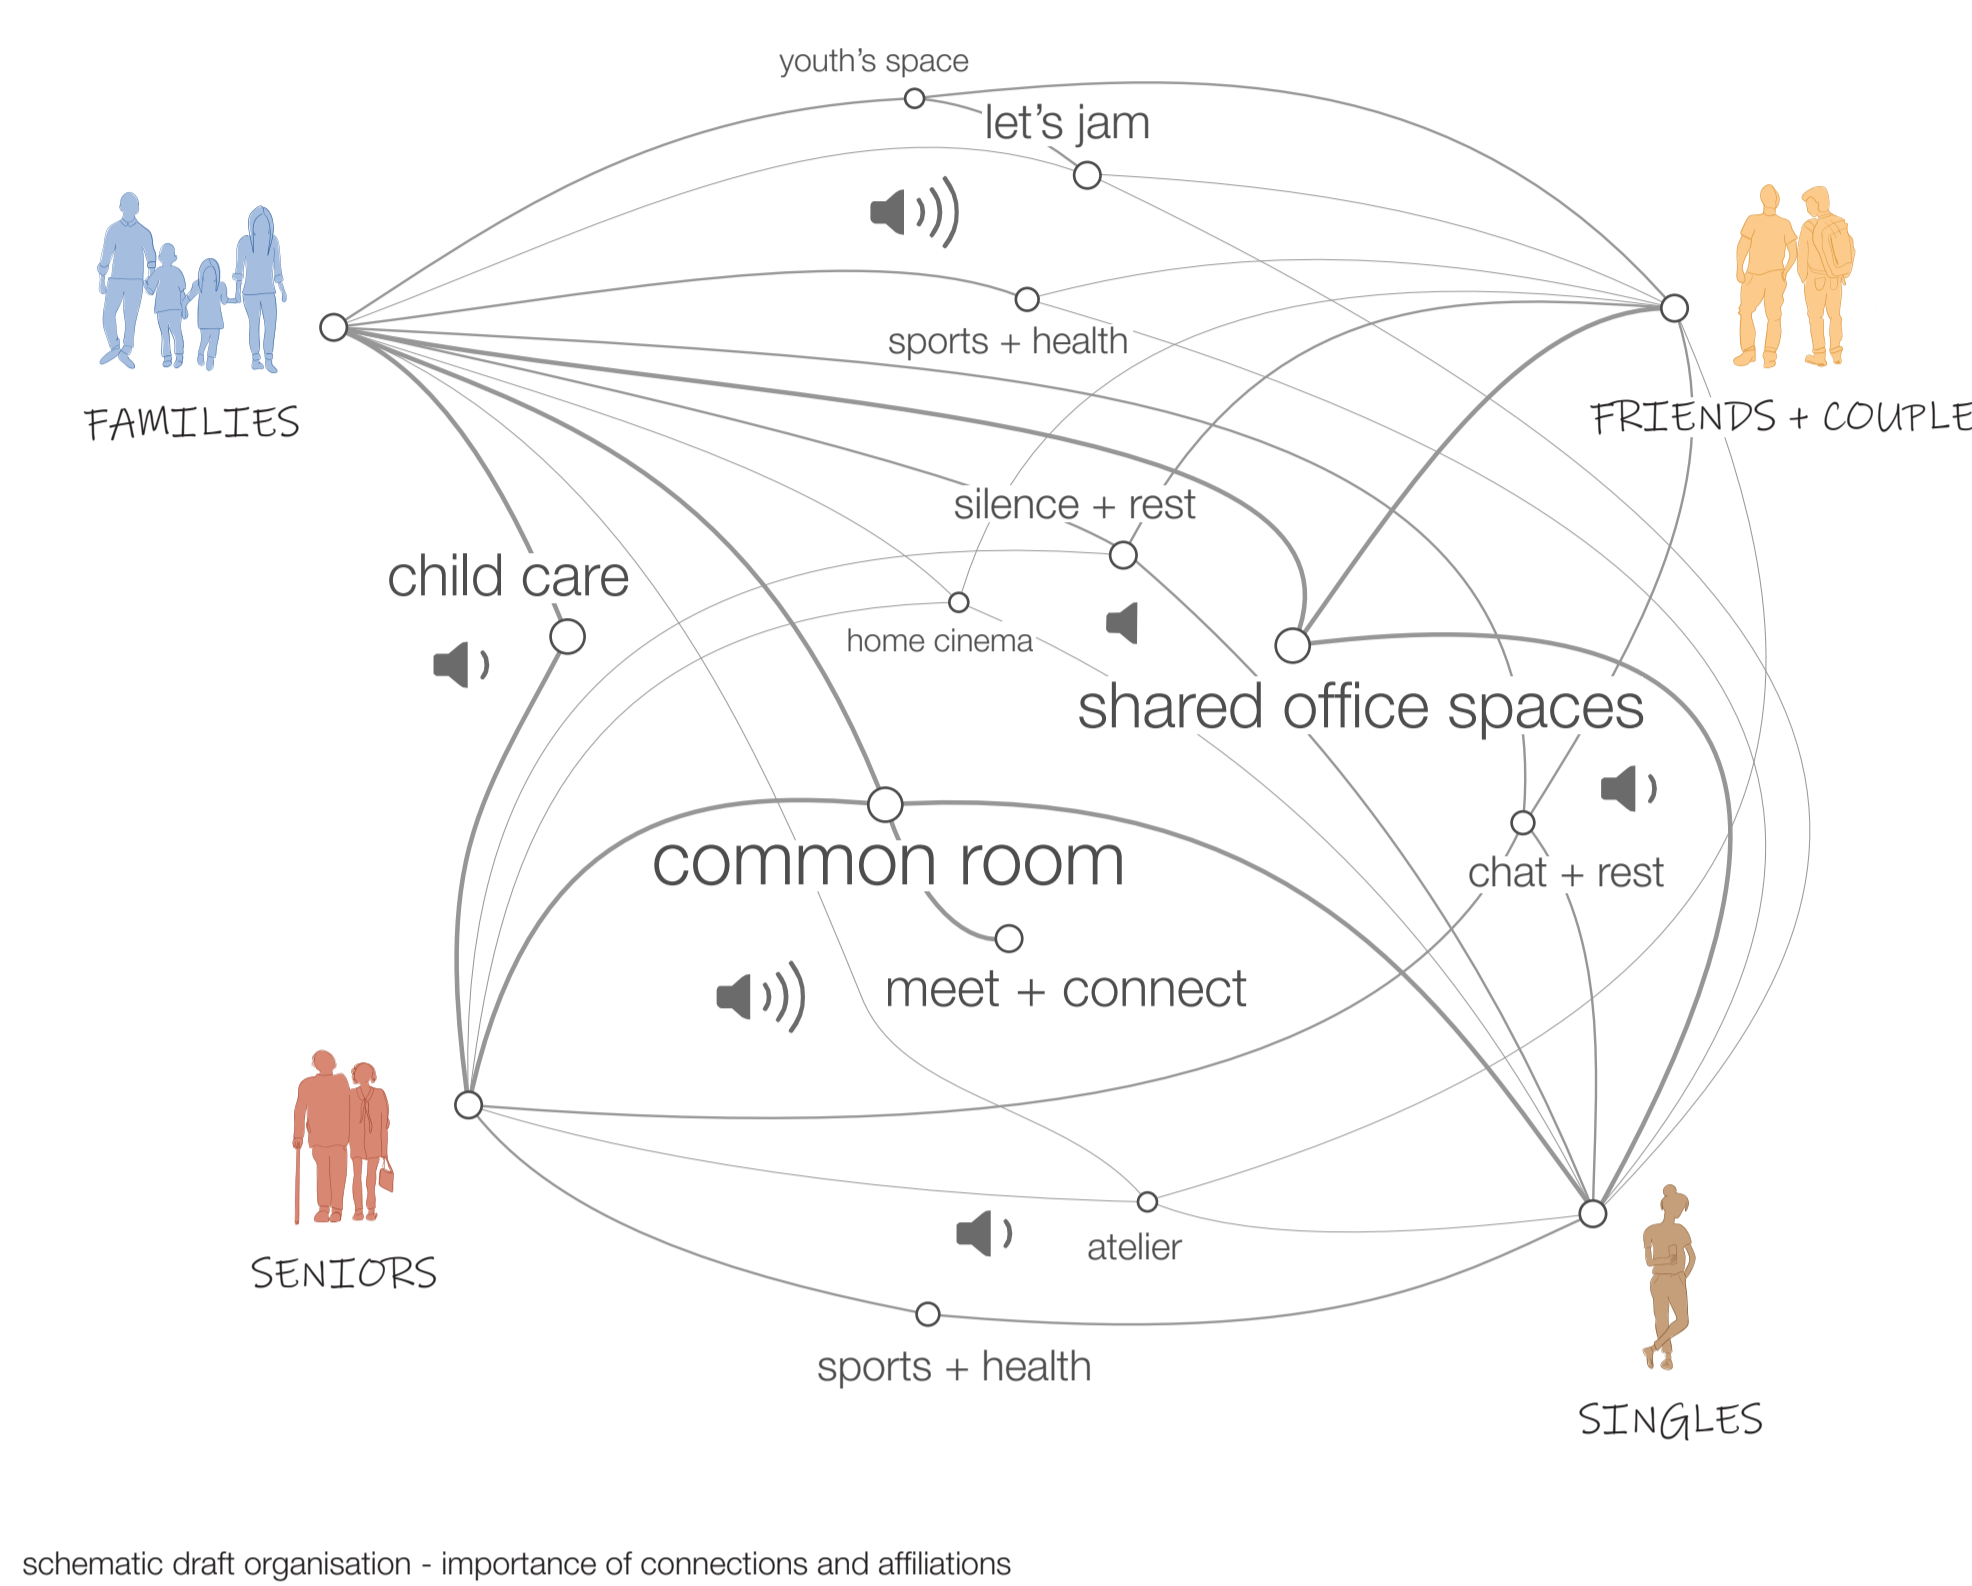
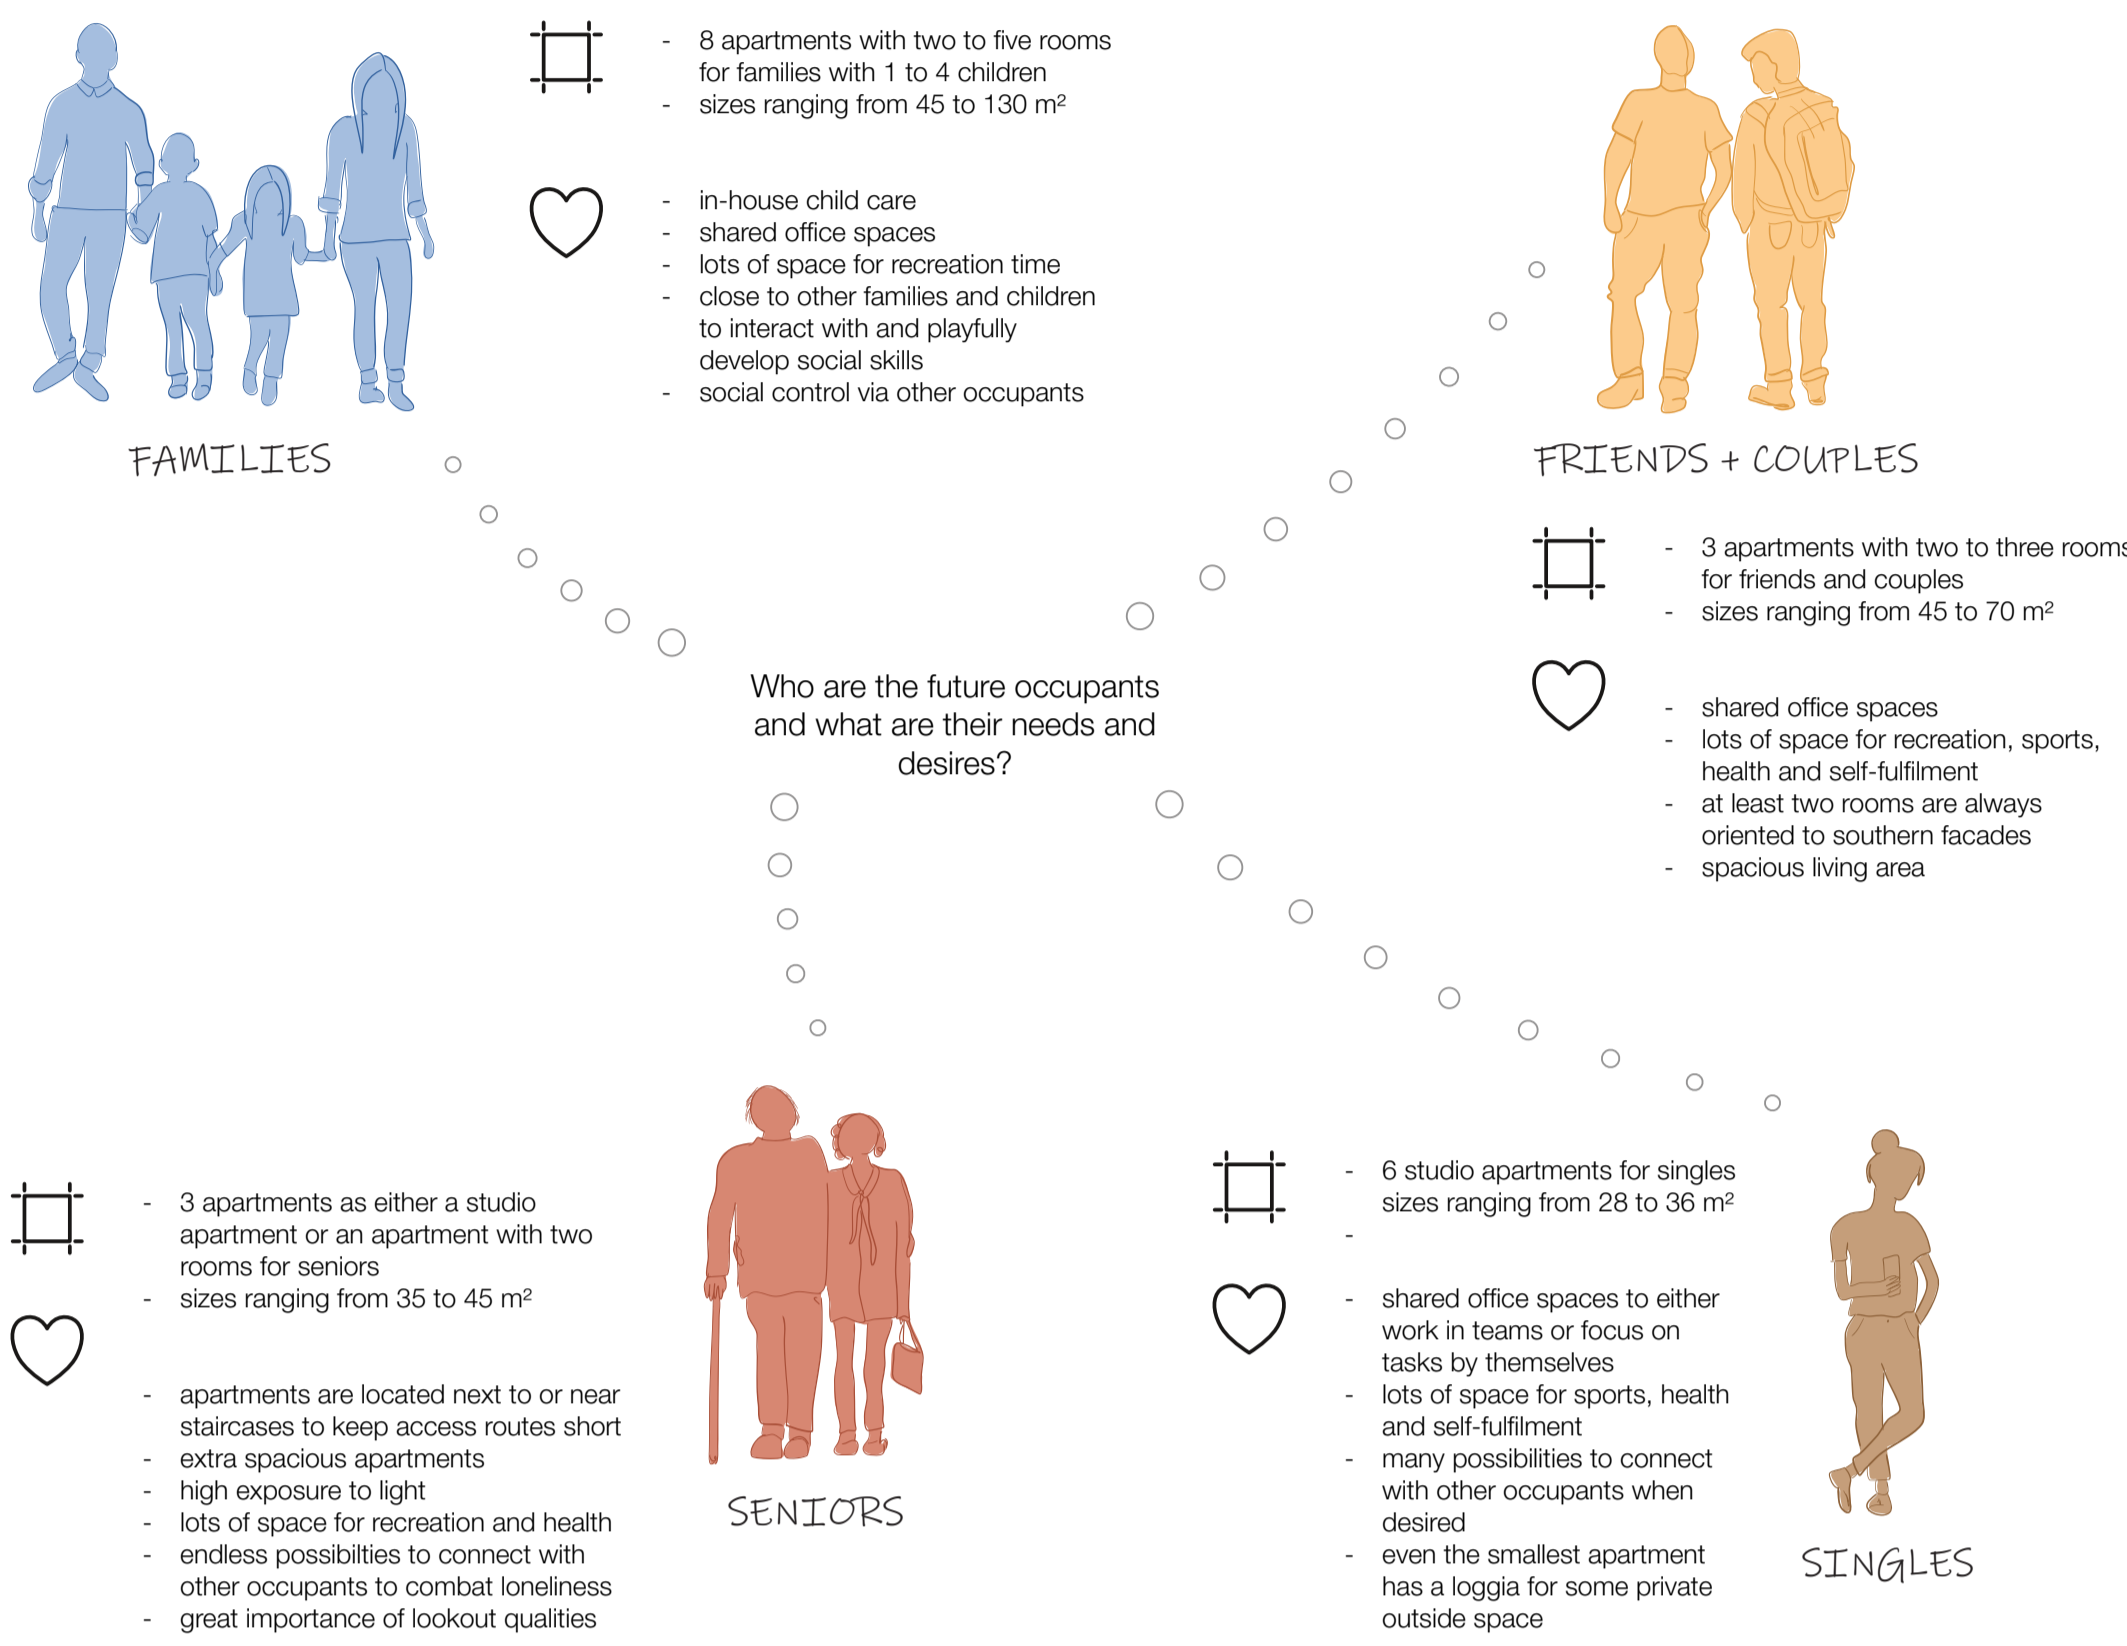
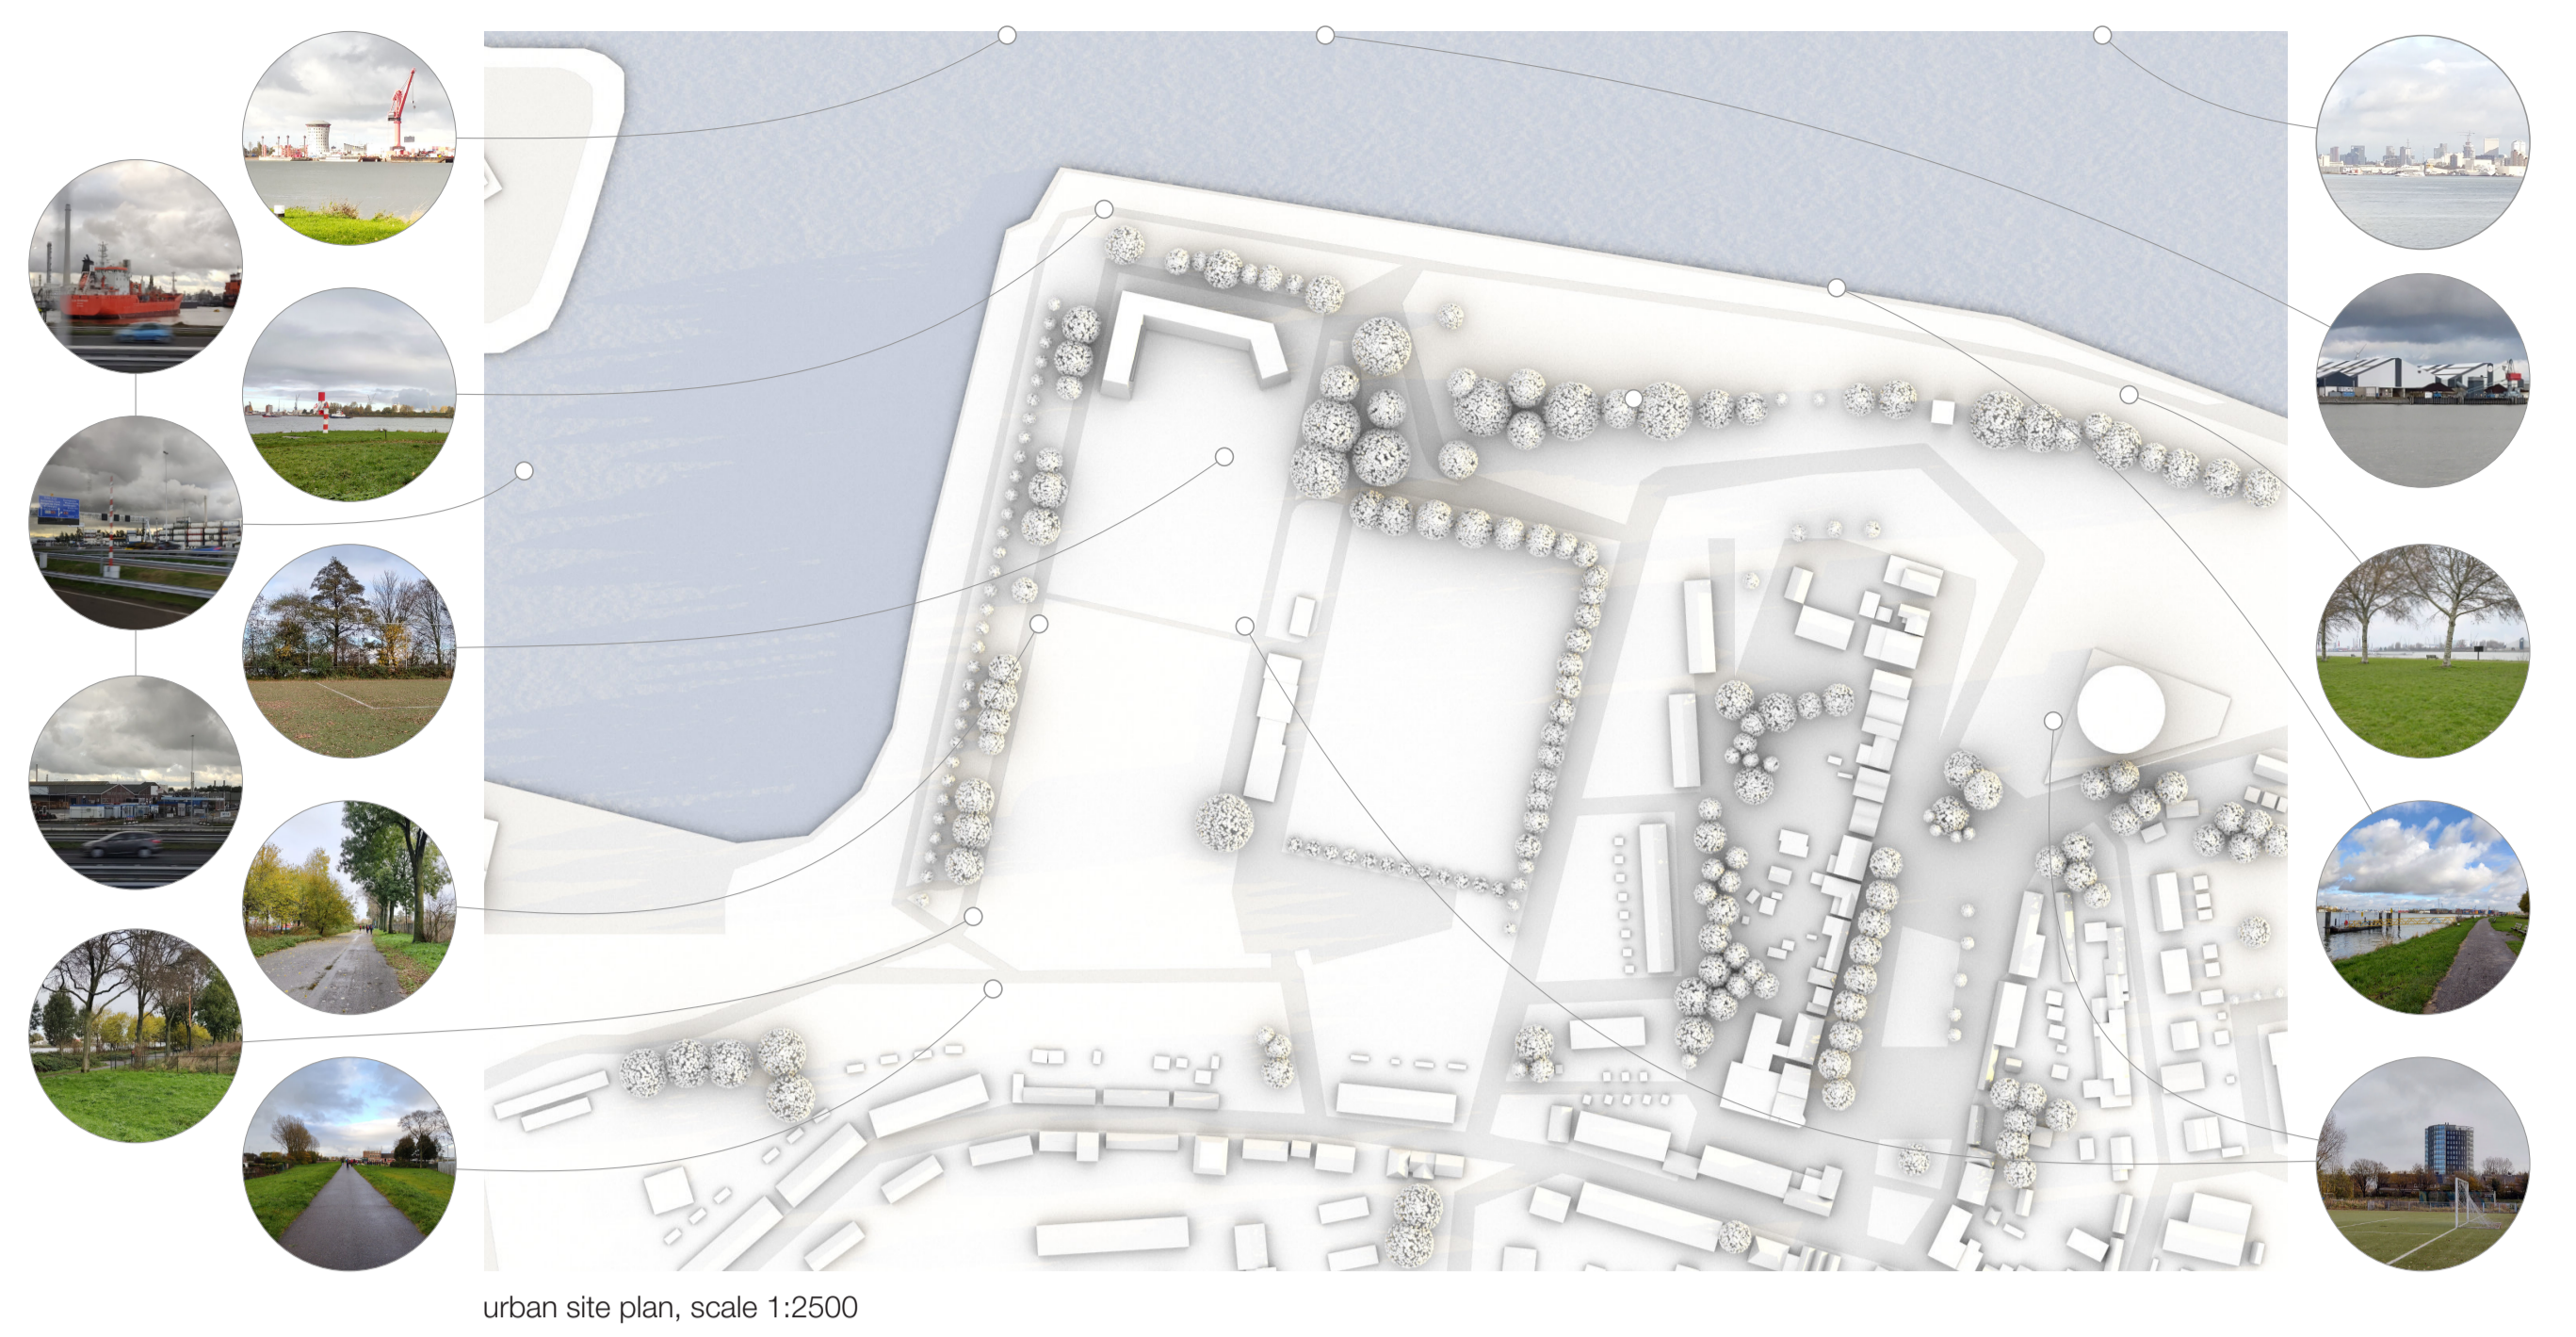
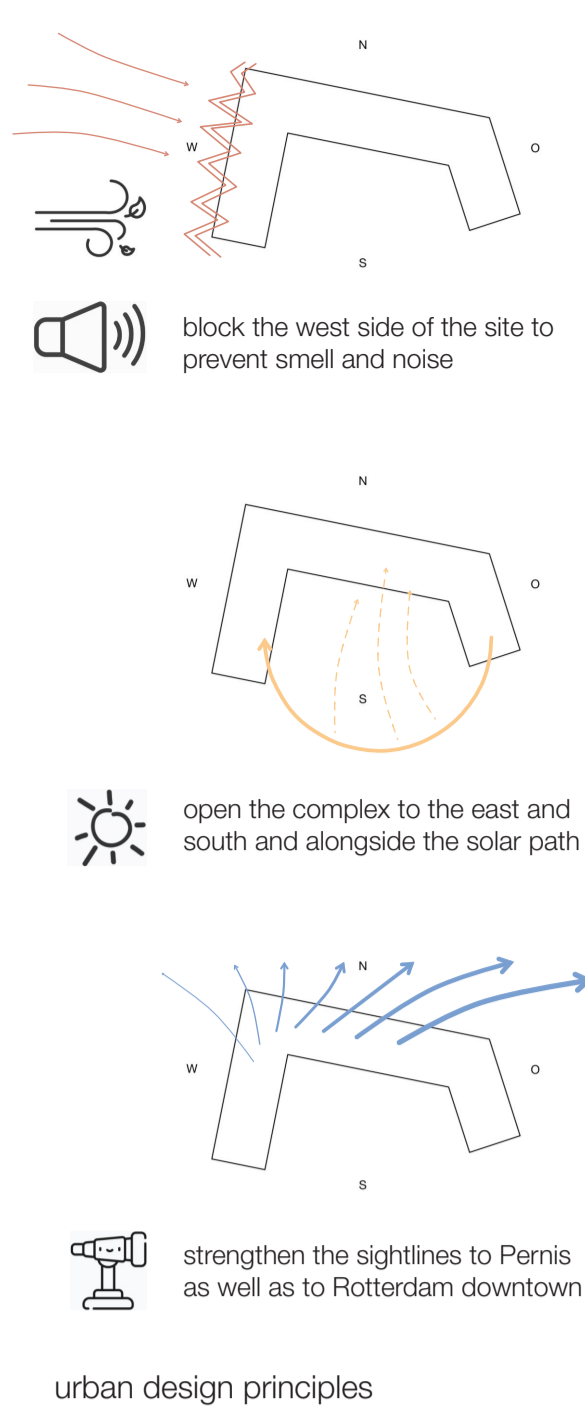


reTHINK living

How will we live tomorrow?

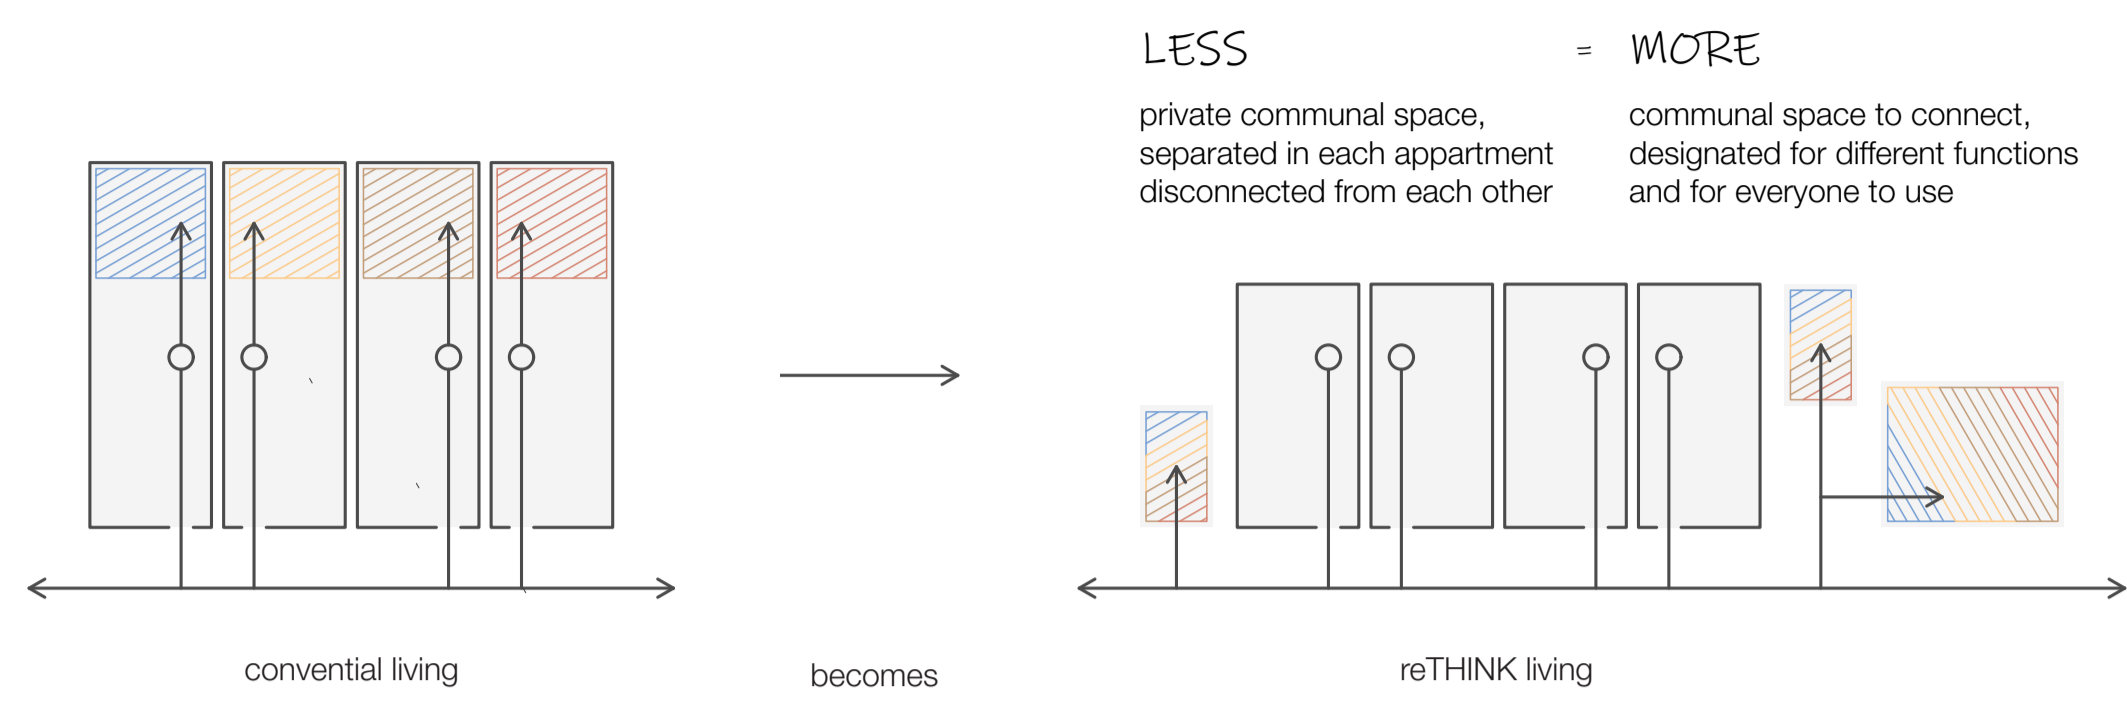

floor plans, scale 1:500

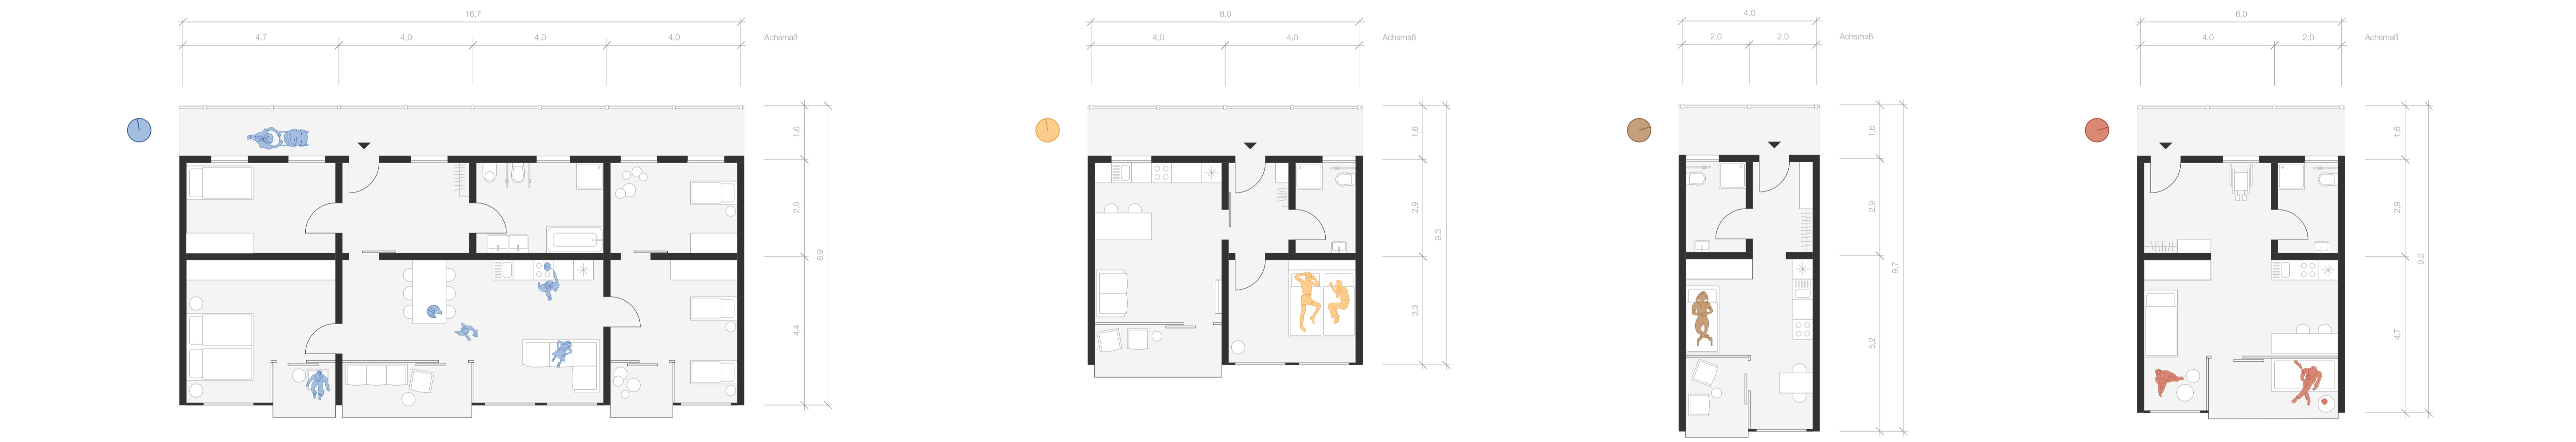

4 types of floor plans, scale 1:100

☀️ daylight factor of 2% in 66% of the overall surface

🏠 110 m² inside 12 m² loggias

☀️ daylight factor of 2% in 76% of the overall surface

🏠 40 m² inside 6 m² loggia

☀️ daylight factor of 2% in 53% of the overall surface

🏠 26 m² inside 4 m² loggia

☀️ daylight factor of 2% in 71% of the overall surface

🏠 35 m² inside 7 m² loggia

